


PROVIDE (2) PIECES OF 5/8" DRYWALL (3' X 1'-6") FROM THE FINISHED FLOOR ON THE FRONT AND REAR OF THE STUD WALL

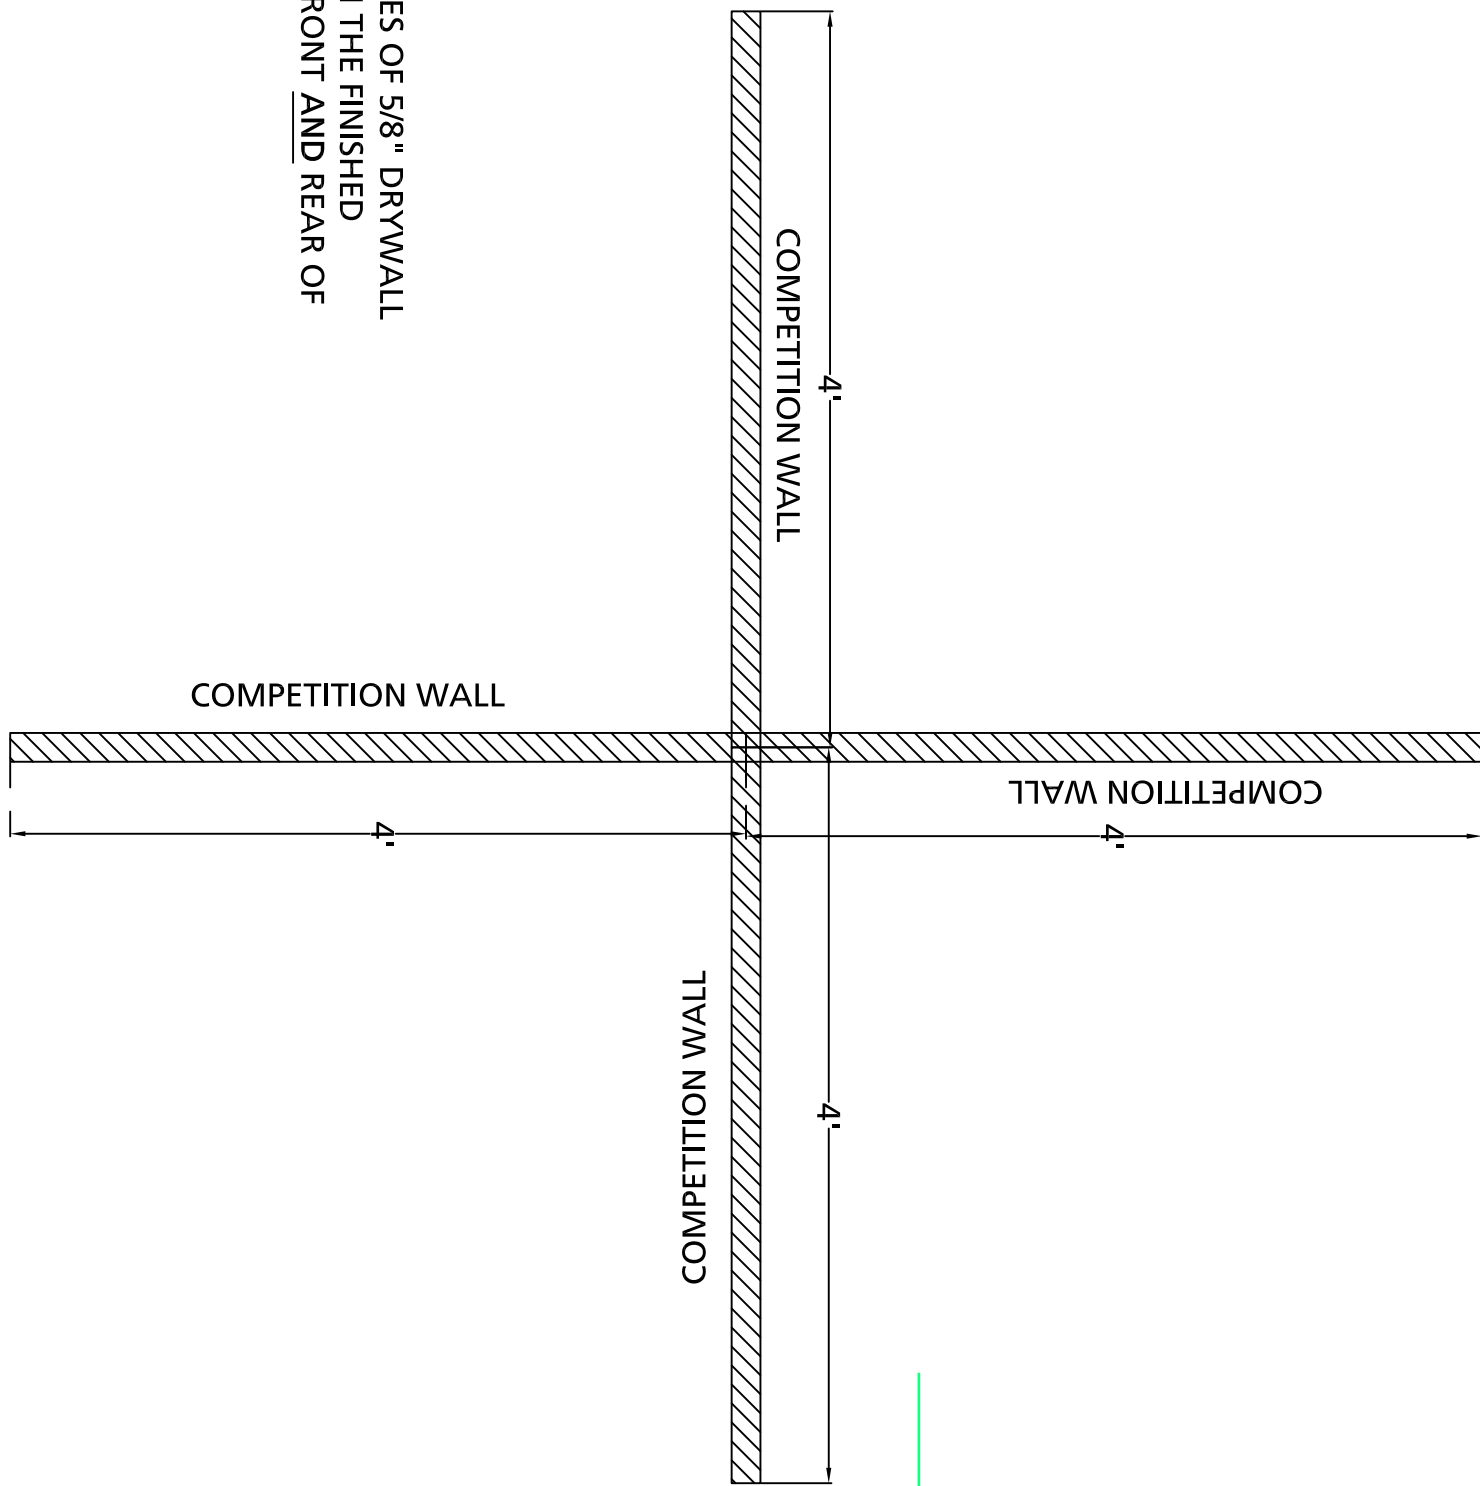

Rev. #:	Revisions: Description:	Date:

MERIT ELECTRIC COMPANY
SERVING THE STATE

4520 125TH AVE. N.E. (153770)
P.O. BOX 1252
LARGO, FL 33779-1252
T: 727.536.5645 F: 727.536.9814
STATE LICENSE: REC0080975
meritelectrics.com

COMMERCIAL & INDUSTRIAL CONTRACTORS

Project Details:
 Project: SKILLSUSA COMPETITION WALLS
 Address:
 City: State: Zip:
 County:

Plan Date:
 Created By: GWJ